



S-01 Building Section 1:57,11

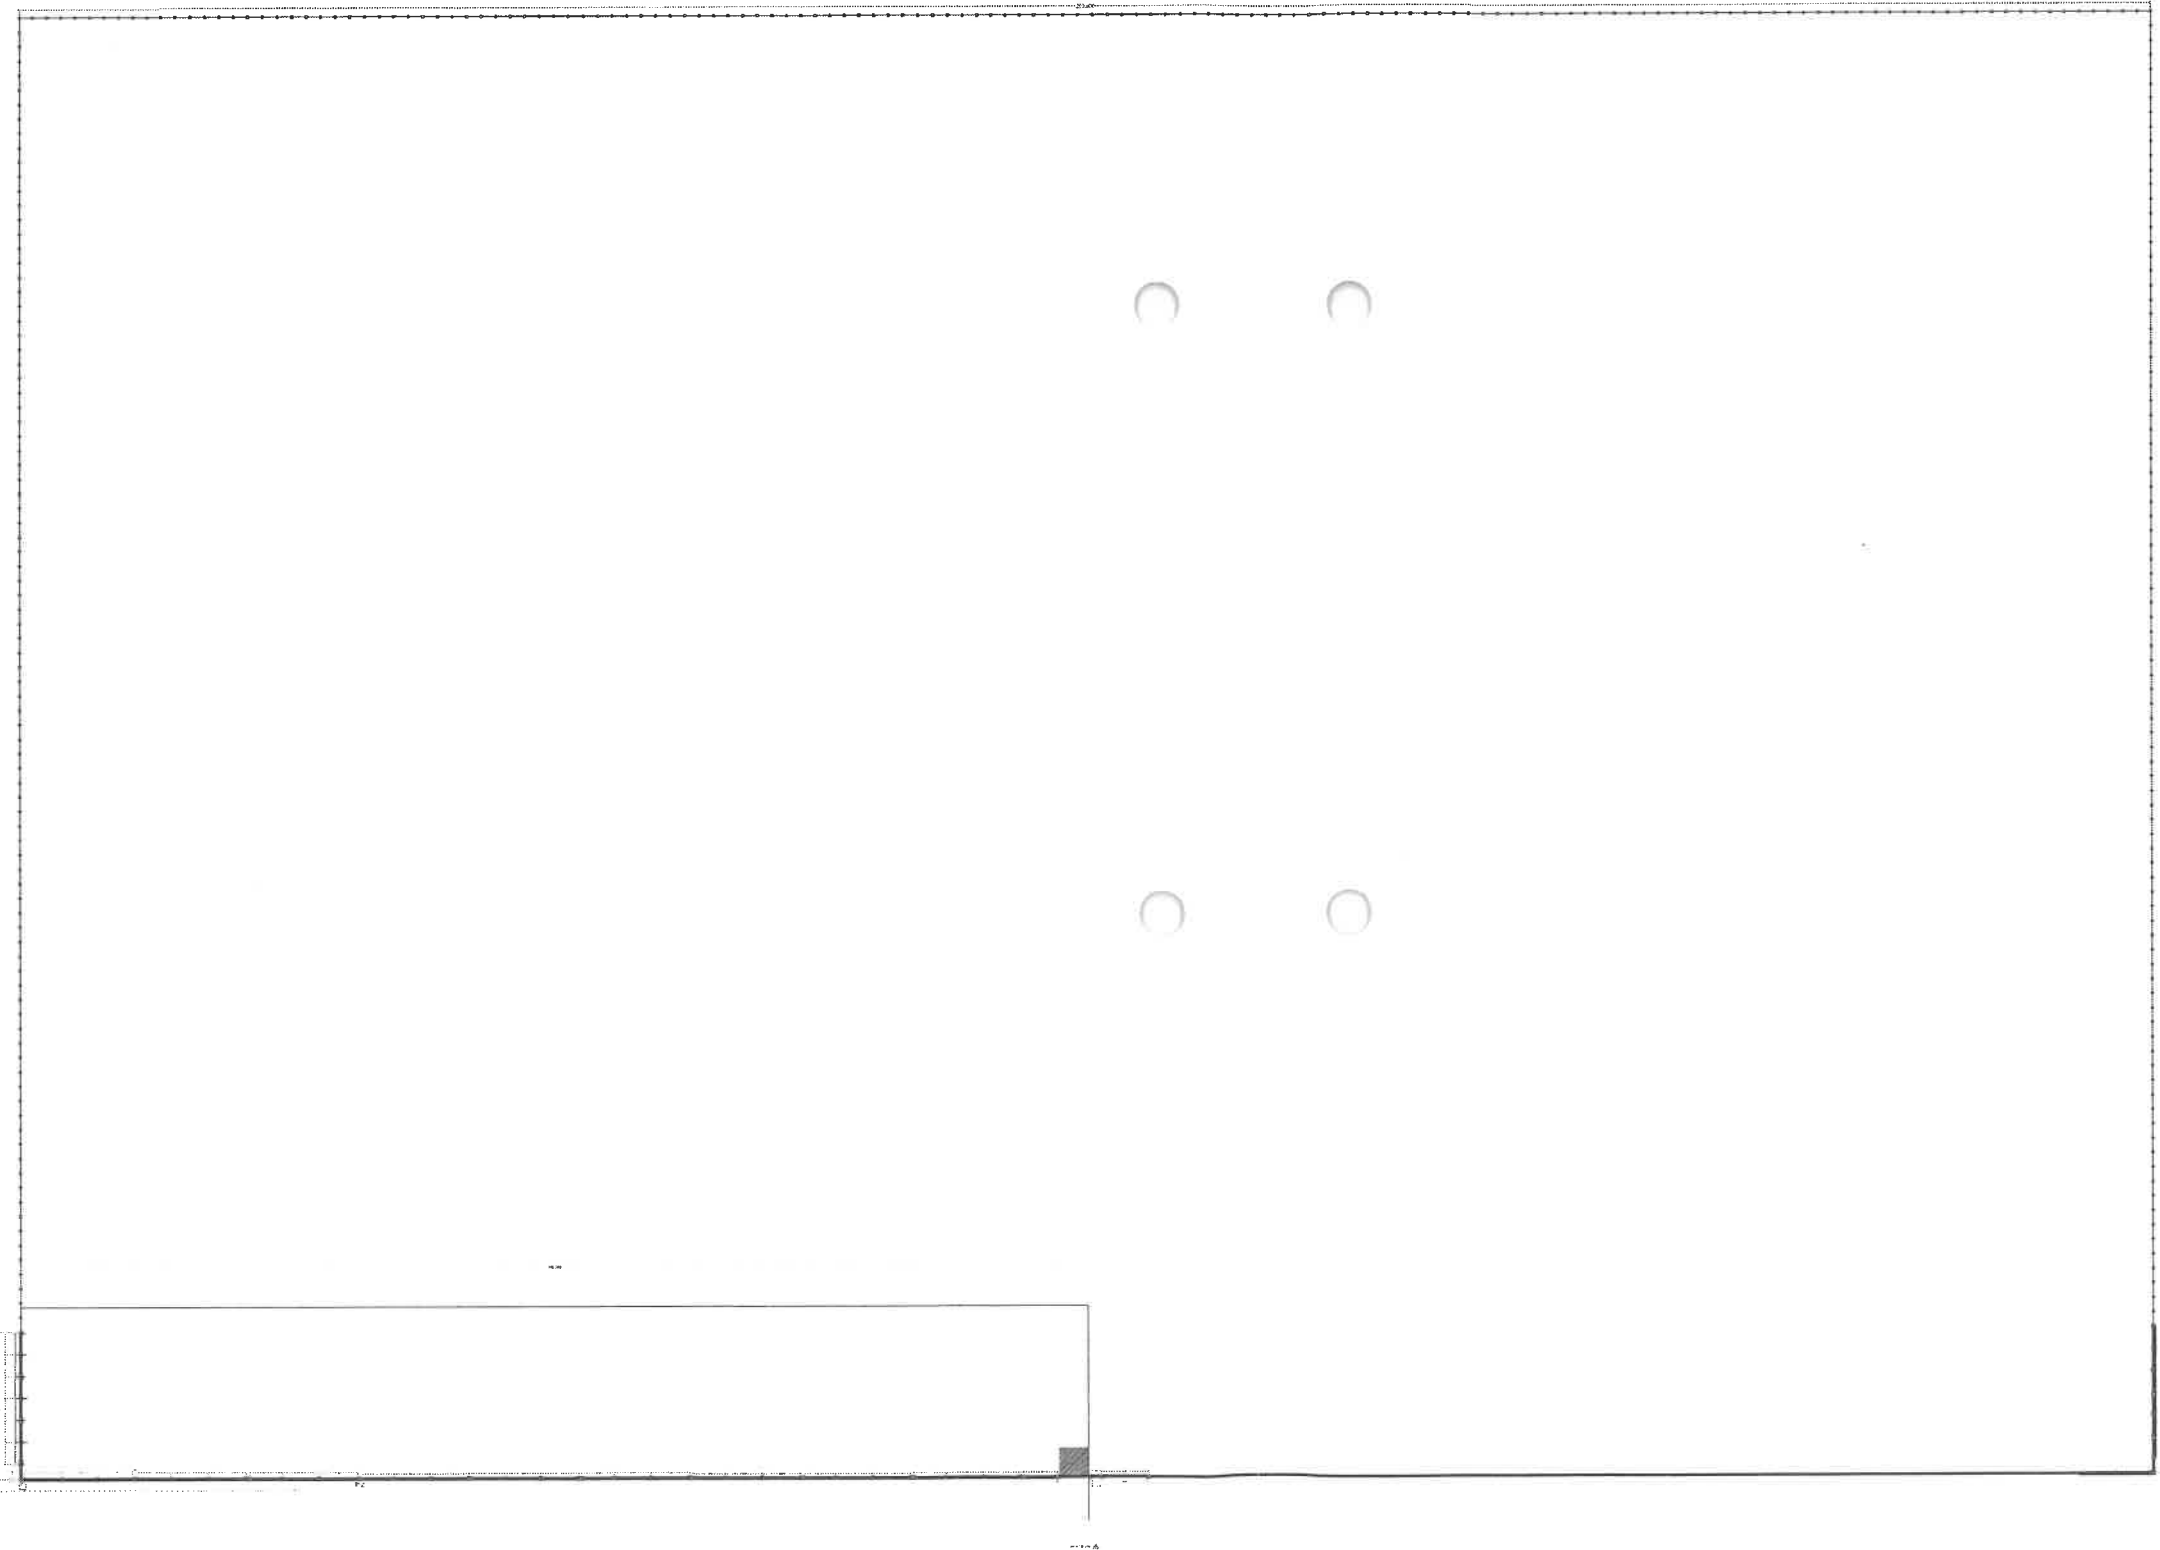


PROPOSED NEW WALL AT EXISTING DUMPING SITE
PHOKWANE MUNICIPALITY
HARTSWATER -NCP
Design-Robin


1:100,00

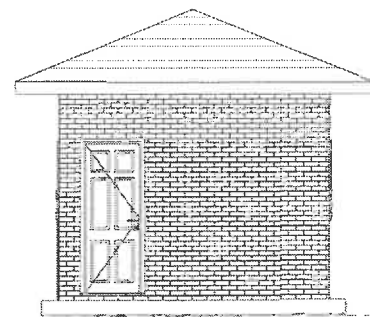


ELEVATION SIDE 1:100

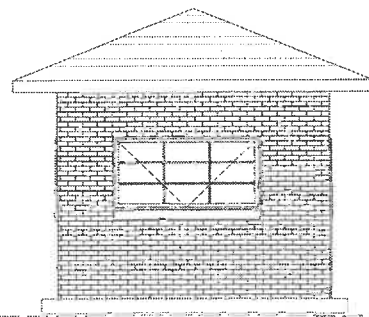

ELEVATION SIDE 2:100

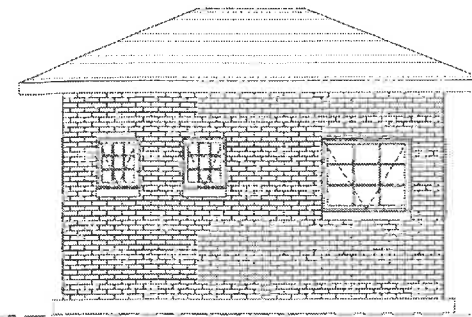

ELEVATION REAR 1:100

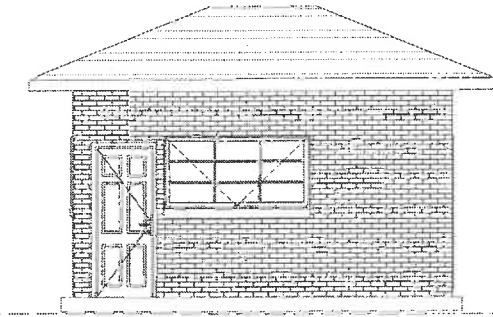


ELEVATION FRONT 1:100

North Elevation


West Elevation

East Elevation

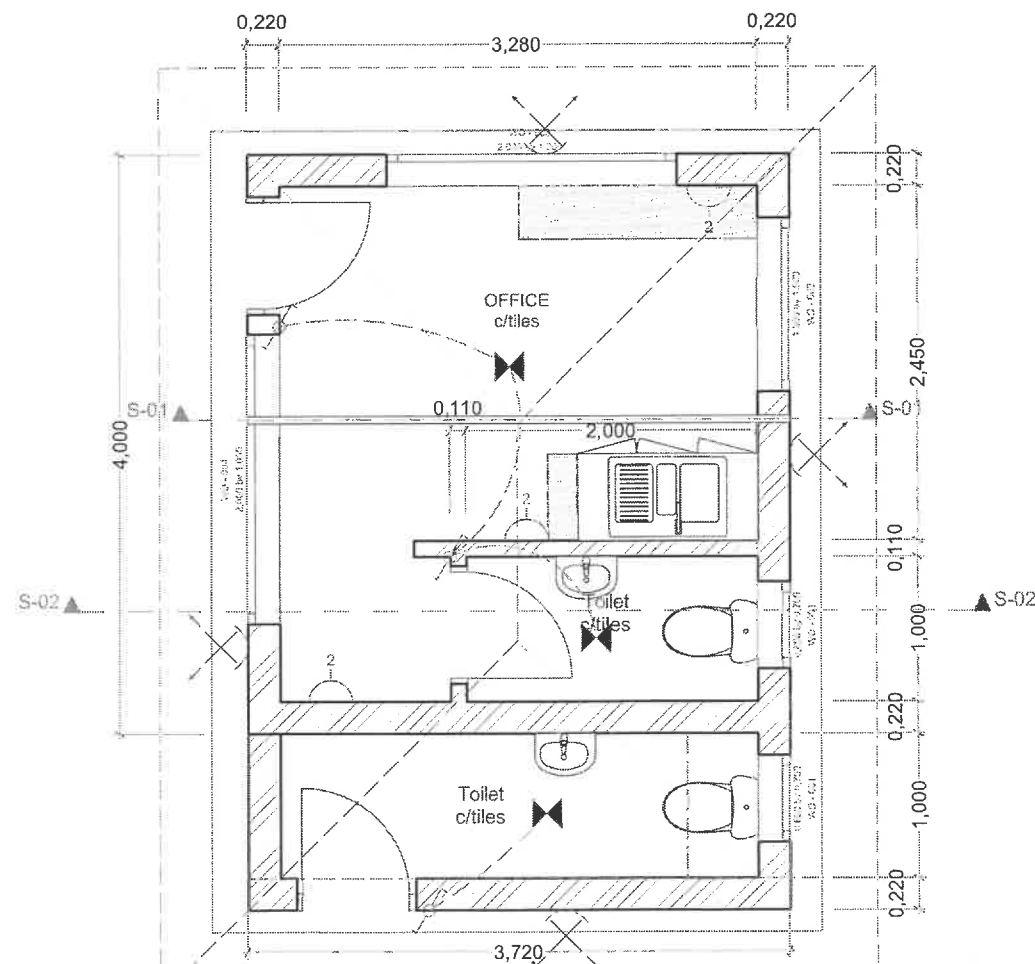

Ground Floor


1:50

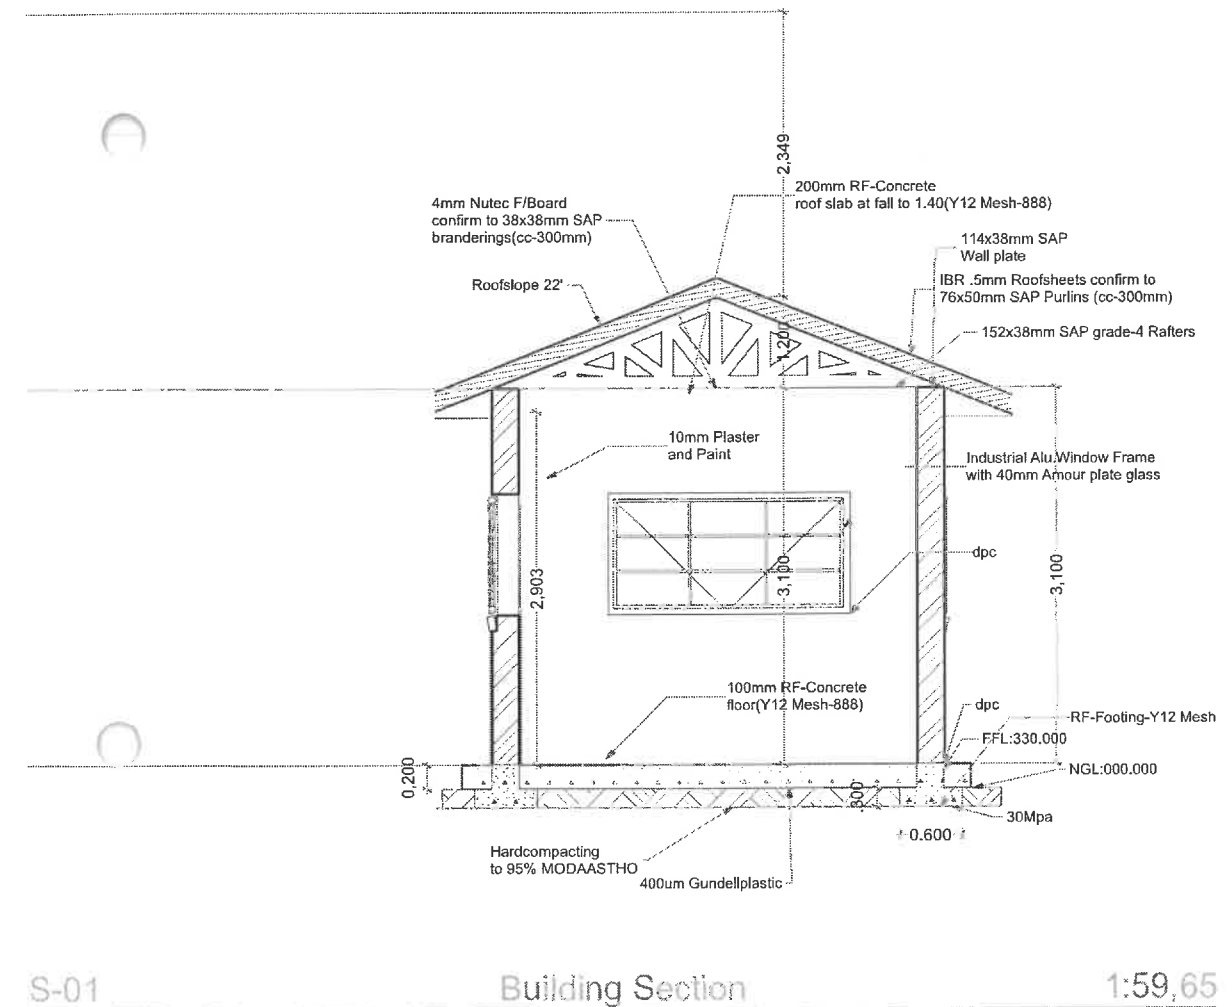

Building Section


1:59,65

PROPOSED GUARD HOUSE AT
EXISTING DUMPING SITE PHOKWANE-HWA
Design:ROBIE-(Pr.T0162 Prof Arch)

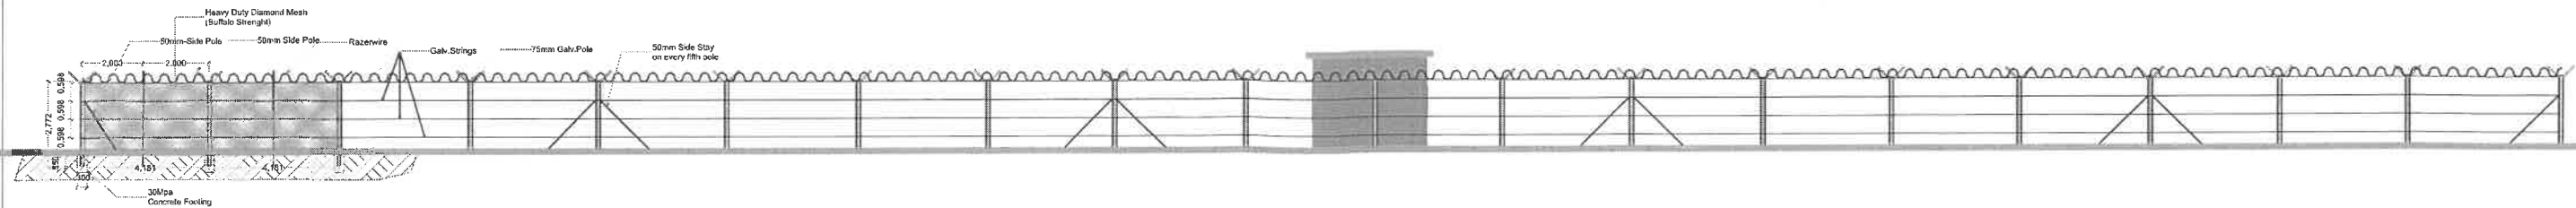

South Elevation

1:149,05

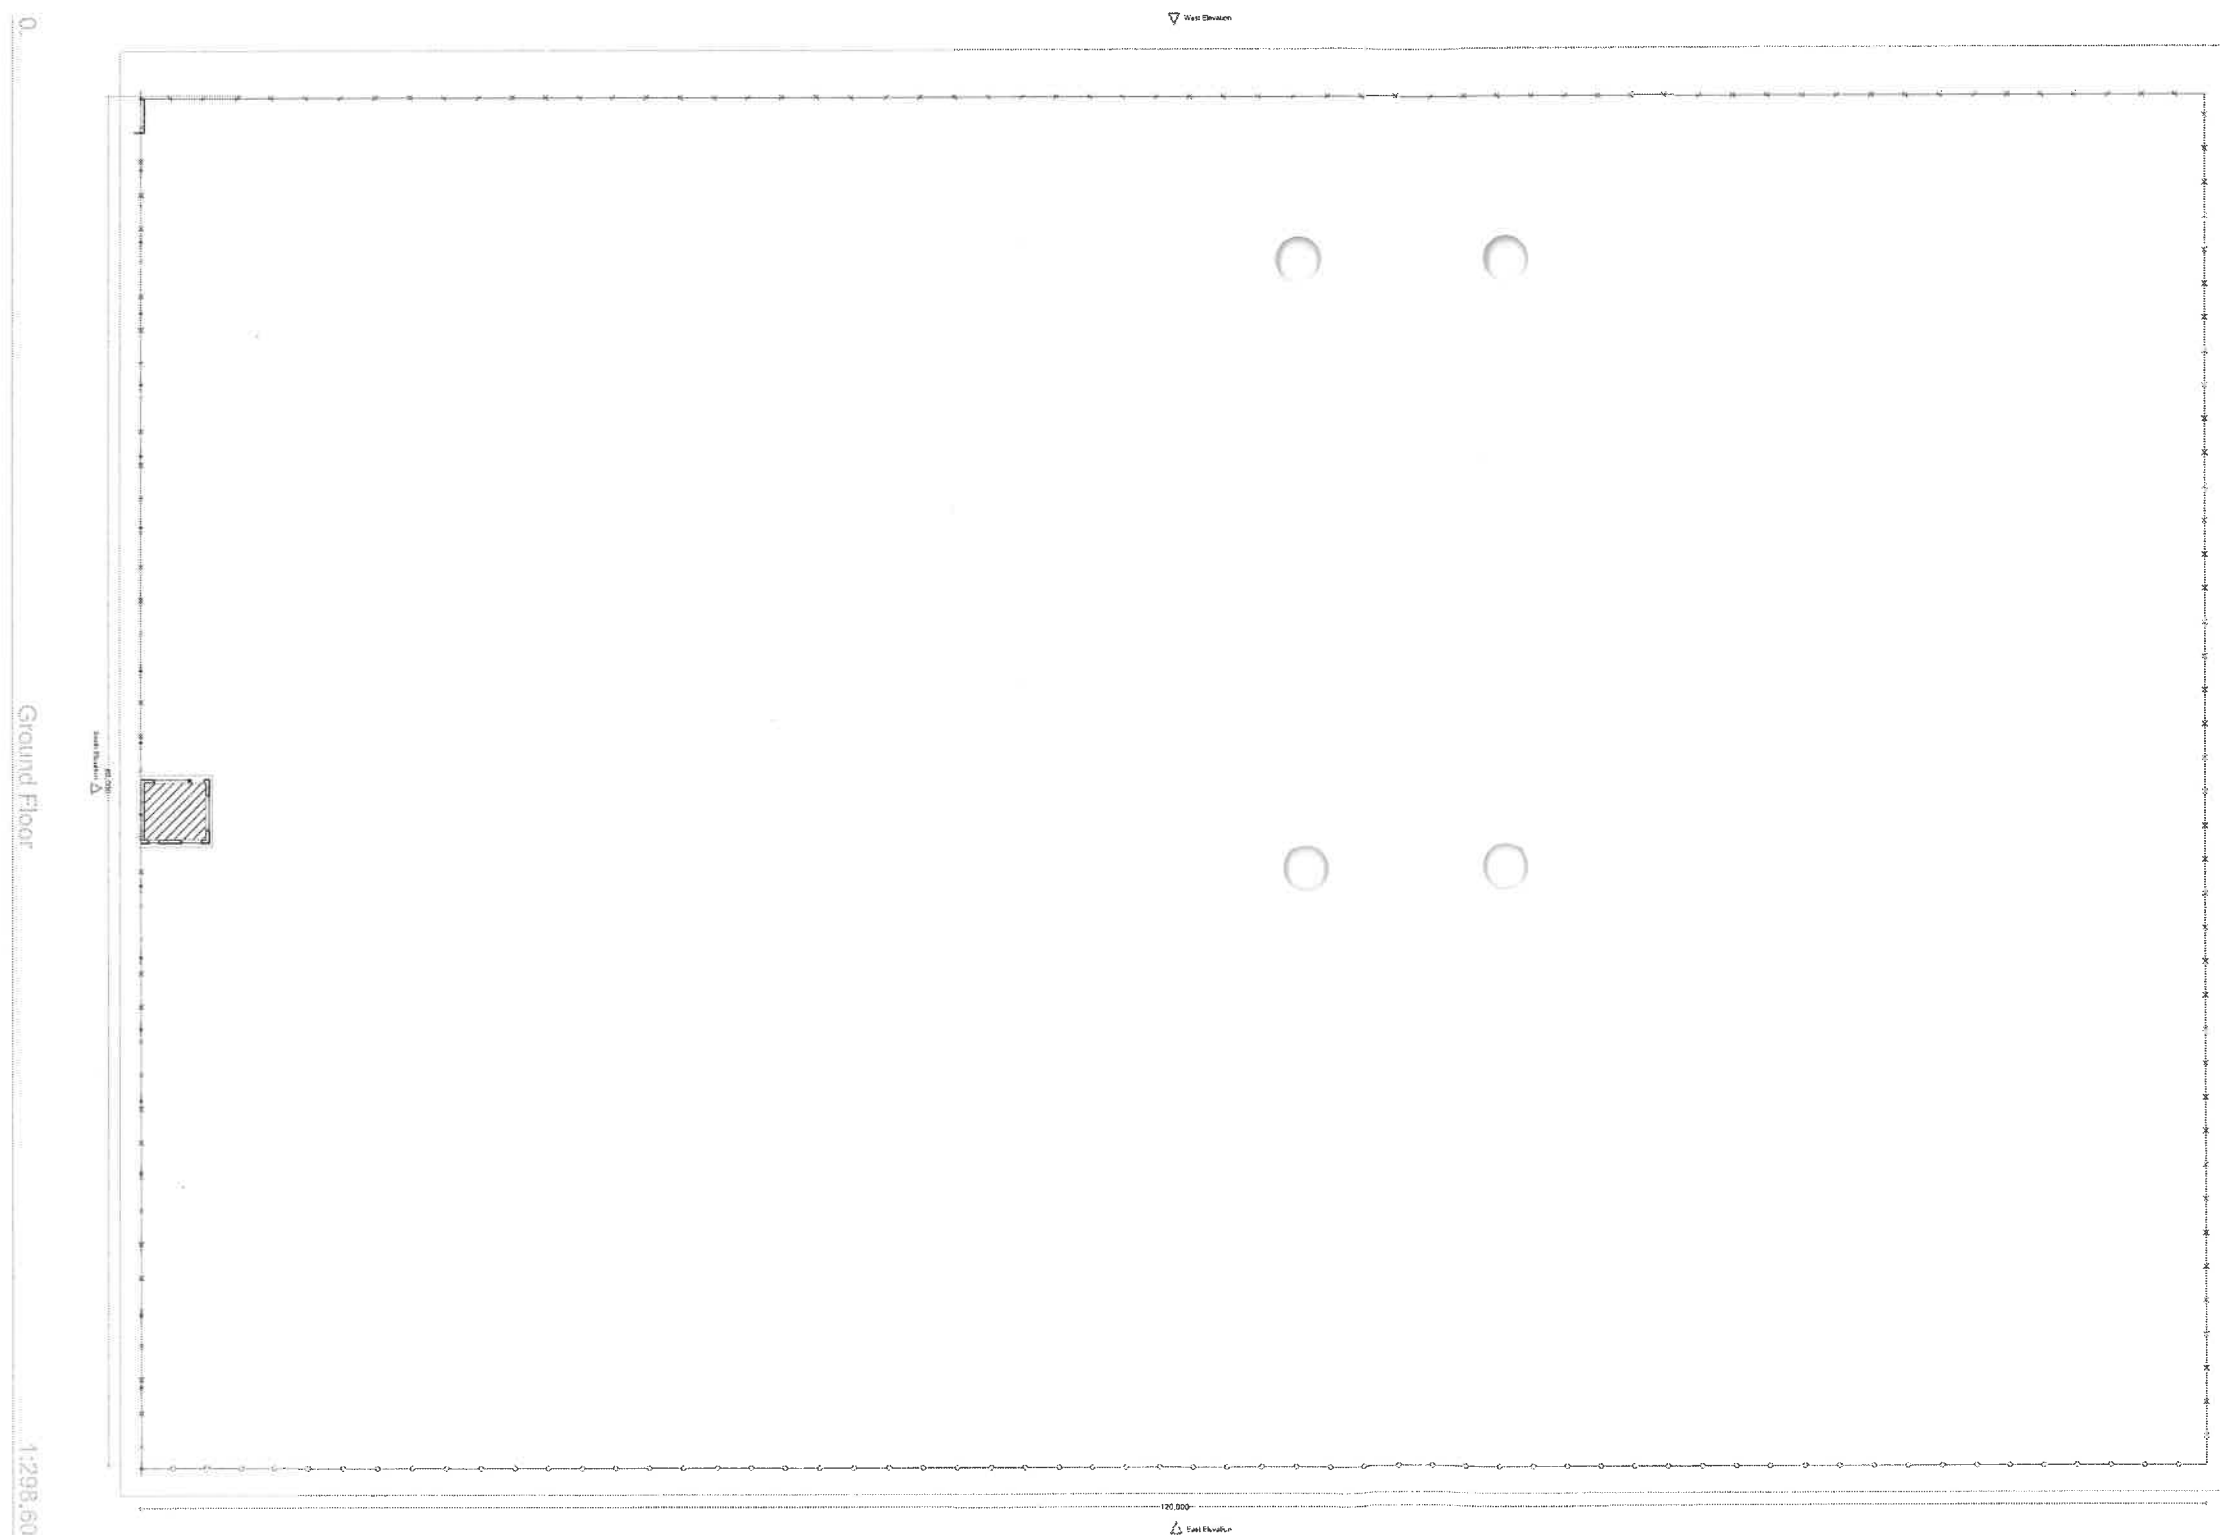

PROPOSED FENCE AND GUARD HOUSE
AT EXISTING DUMPING SITE
PHOKWANE MUN.HWA
Design: Robie (Pr.T0612)